

← ORIGINAL CEM. AREA →
N 42° E 290'

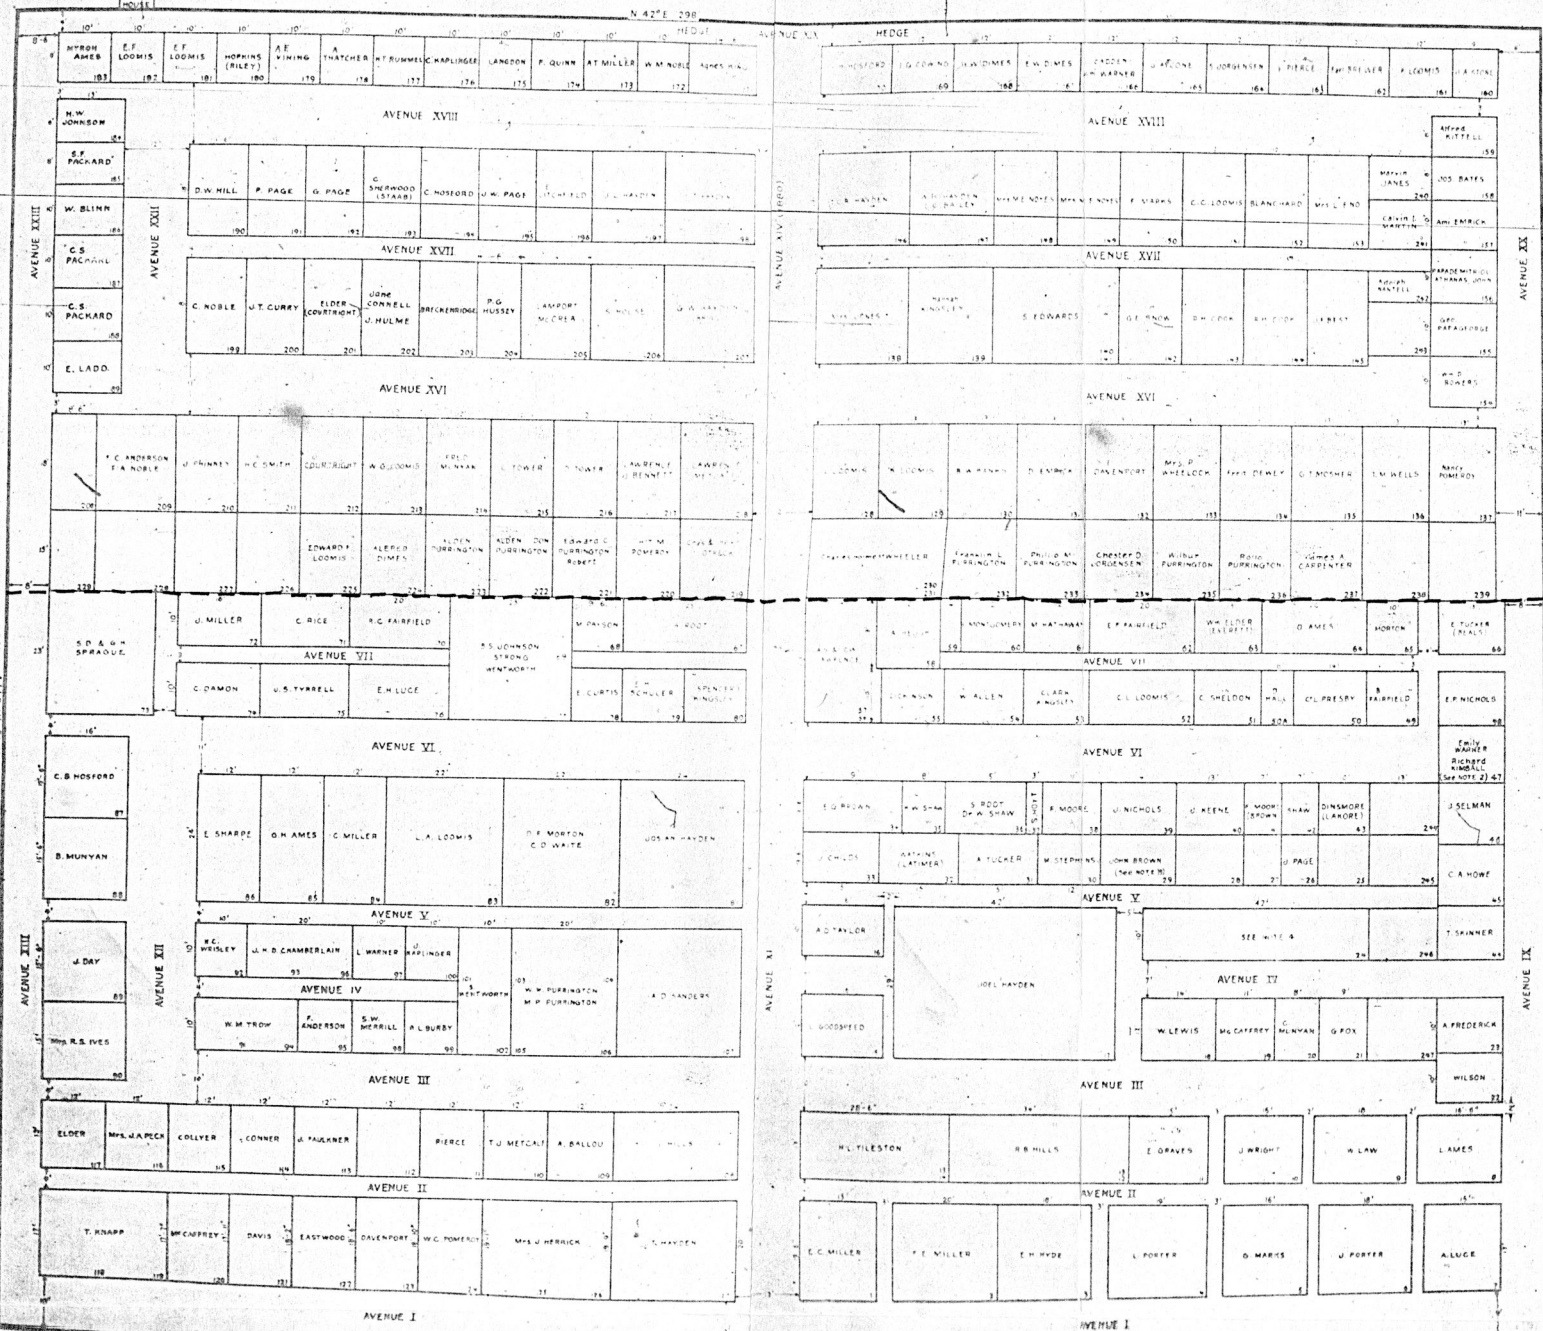


DIAGRAM OF LOTS IN THE HAYDENVILLE CEMETERY

HAYDENVILLE, MASSACHUSETTS

Drawn by Charles Hadley Wheeler July 1931

From diagrams made in 1891 and about 1859

Revised to October 1935

NOTES

TRUSTEES 1935

James B. Lawrence

William S. Loomis

Charles Hadley Wheeler

McClary & Trevauner

Marcellus J. Cook

1. THE HAYDENVILLE CEMETERY ASSOCIATION WAS ORGANIZED IN 1859 WHEN IT WAS VOTED THAT THE DIRECTORS PETITION THE TOWN OF HAYDENVILLE TO DEED TO THE ASSOCIATION THE LAND IN HAYDENVILLE, OCCUPIED AS A BURNING PLACE. SEE "HAYDENVILLE RECORDS" BY DR. CHARLES A. WHEELER, AT FORBES LIBRARY.
2. LOT 47. SEE JOHNSON RECORD.
3. LOT 29. SEE JOHNSON RECORD.
4. LOT 24. 27' x 66' FROM 85' TO 100'. ALL SPACES EXCEPT WHEELER (AROLD) TAYLOR. SEE JOHNSON RECORD.
5. NEW SECTION LOTS 278 TO 298 INCLUSIVE, WAS PURCHASED FROM SYRUS LOOMIS ABOUT 1880.
6. TOWN HOUSE BUILT 1923 ON LAND GIVEN BY MRS. HATTIE METCALF. SEE HAYDENVILLE RECORD, VOL. 910, P. 102.
7. MIDDLE ROAD, NOW RANDED IN 1935. THIS AREA AND AVENUES VII AND VIII USED FOR LOTS 219 TO 299.